


COMANCHE ROAD

East of I-25 Southbound Frontage Road Intersection

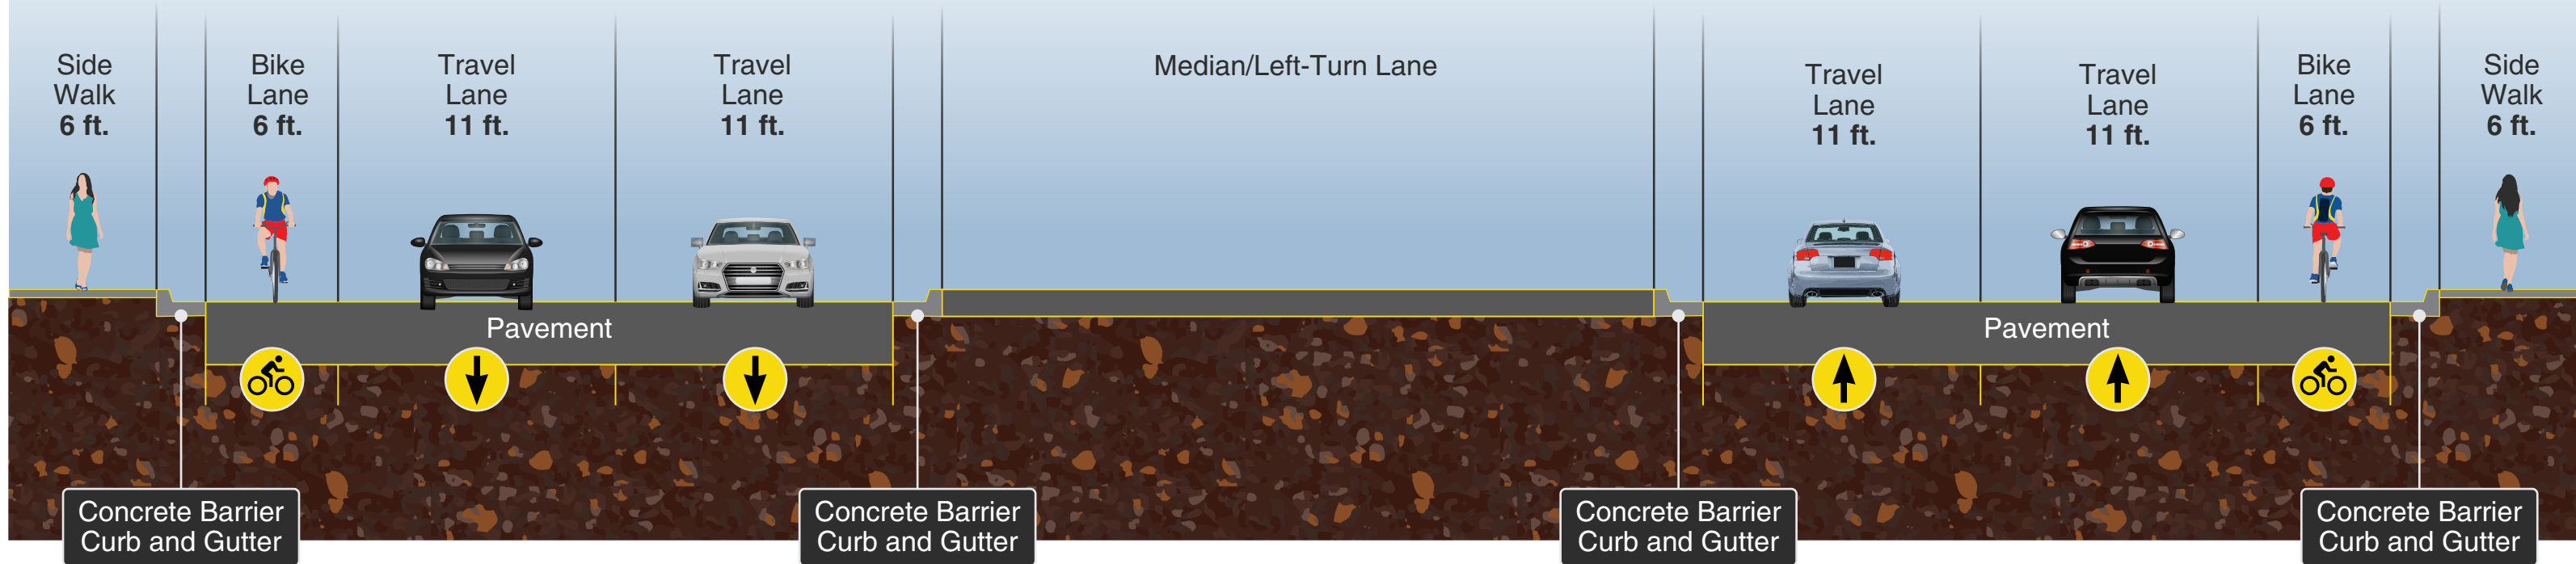

This project is a design-build; therefore the final design is subject to change.